


# EXHIBIT A

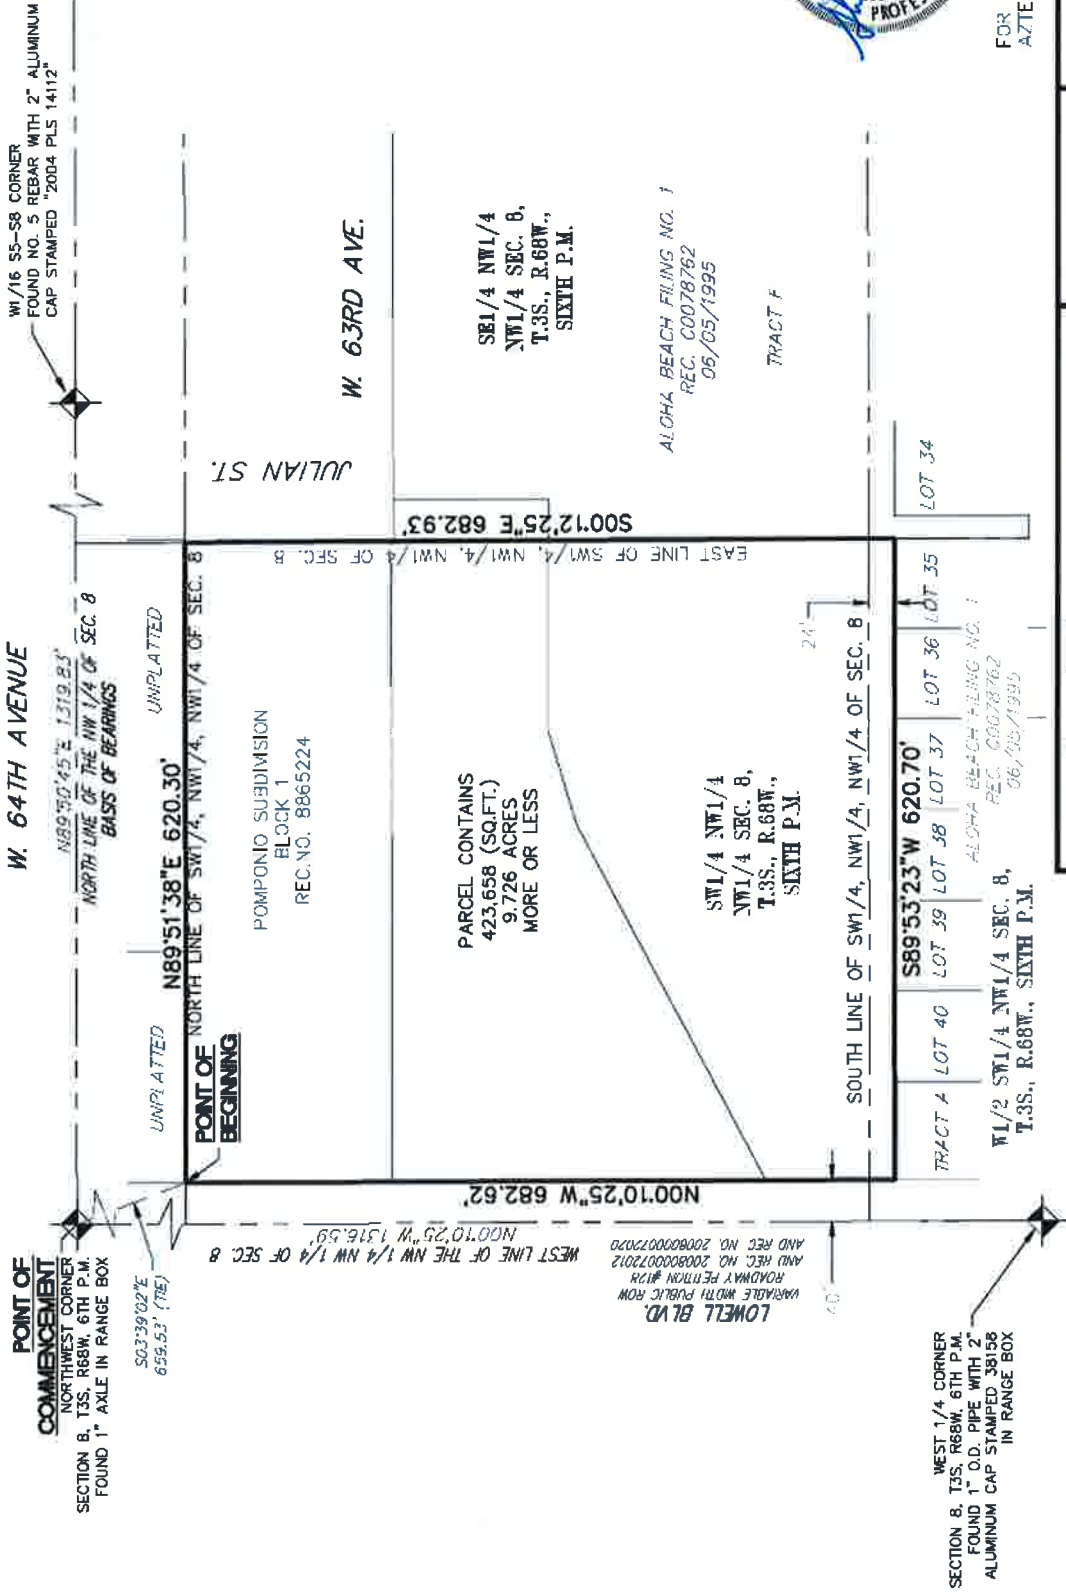

FOR AND ON BEHALF OF  
AZTEC CONSULTANTS, INC.

300 East Mineral Ave., Suite 1  
Littleton, Colorado 80122  
Phone: (303) 713-1888  
Fax: (303) 713-1897  
[www.aztecconsultants.com](http://www.aztecconsultants.com)

**AZTEC**  
CONSULTANTS, INC.  
AzTec Proj. No. 54818-50

|   |                             |                   |
|---|-----------------------------|-------------------|
| <b>EXHIBIT A</b>  | <b>DATE OF PREPARATION:</b> | <b>06-13-2019</b> |
| NW 1/4 SEC. 8,<br>T3S R68W, 6TH P.M.,<br>ADAMS COUNTY, CO | <b>SCALE:</b>               | <b>1"=120'</b>    |
|   | <b>SHEET 2 OF 2</b>         |                   |

